


Ultrafiltration Standby / added protection unit for Bottling plants.

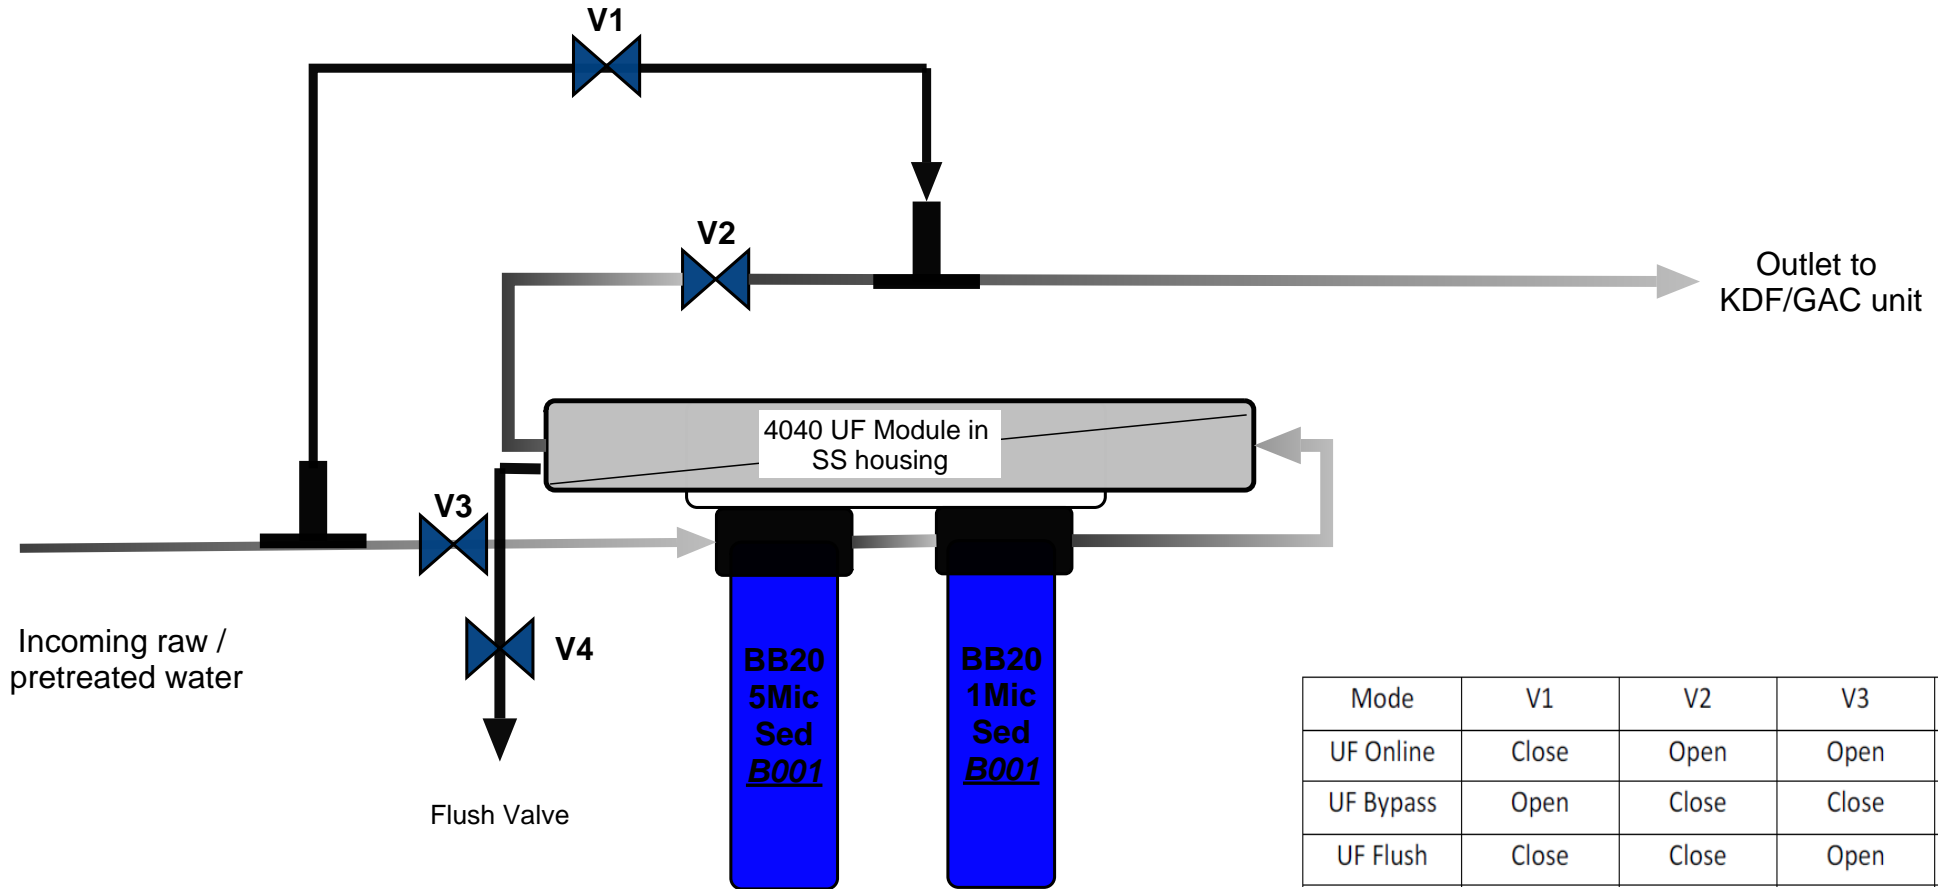

Mode	V1	V2	V3	V4
UF Online	Close	Open	Open	Close
UF Bypass	Open	Close	Close	Close
UF Flush	Close	Close	Open	Open

→ - 25mm PVC piping OR 25mm Copper piping with conex fittings OR Welded.

⊘ - Ball Valve / Gate valve

→ - Flush line

→ - Bypass system



Drawn by: Emile Berries